


LEGEND:

FIGURE 2
 FMC MIDDLEPORT SITE NIAGARA COUNTY, NEW YORK
 GROUNDWATER EXTRACTION SYSTEM OPERATIONS AND MAINTENANCE MANUAL
SITE PLAN
PARSONS
 40 LA RIVIERE DRIVE, SUITE 350, BUFFALO, NEW YORK 14202 PHONE: 716-541-0730

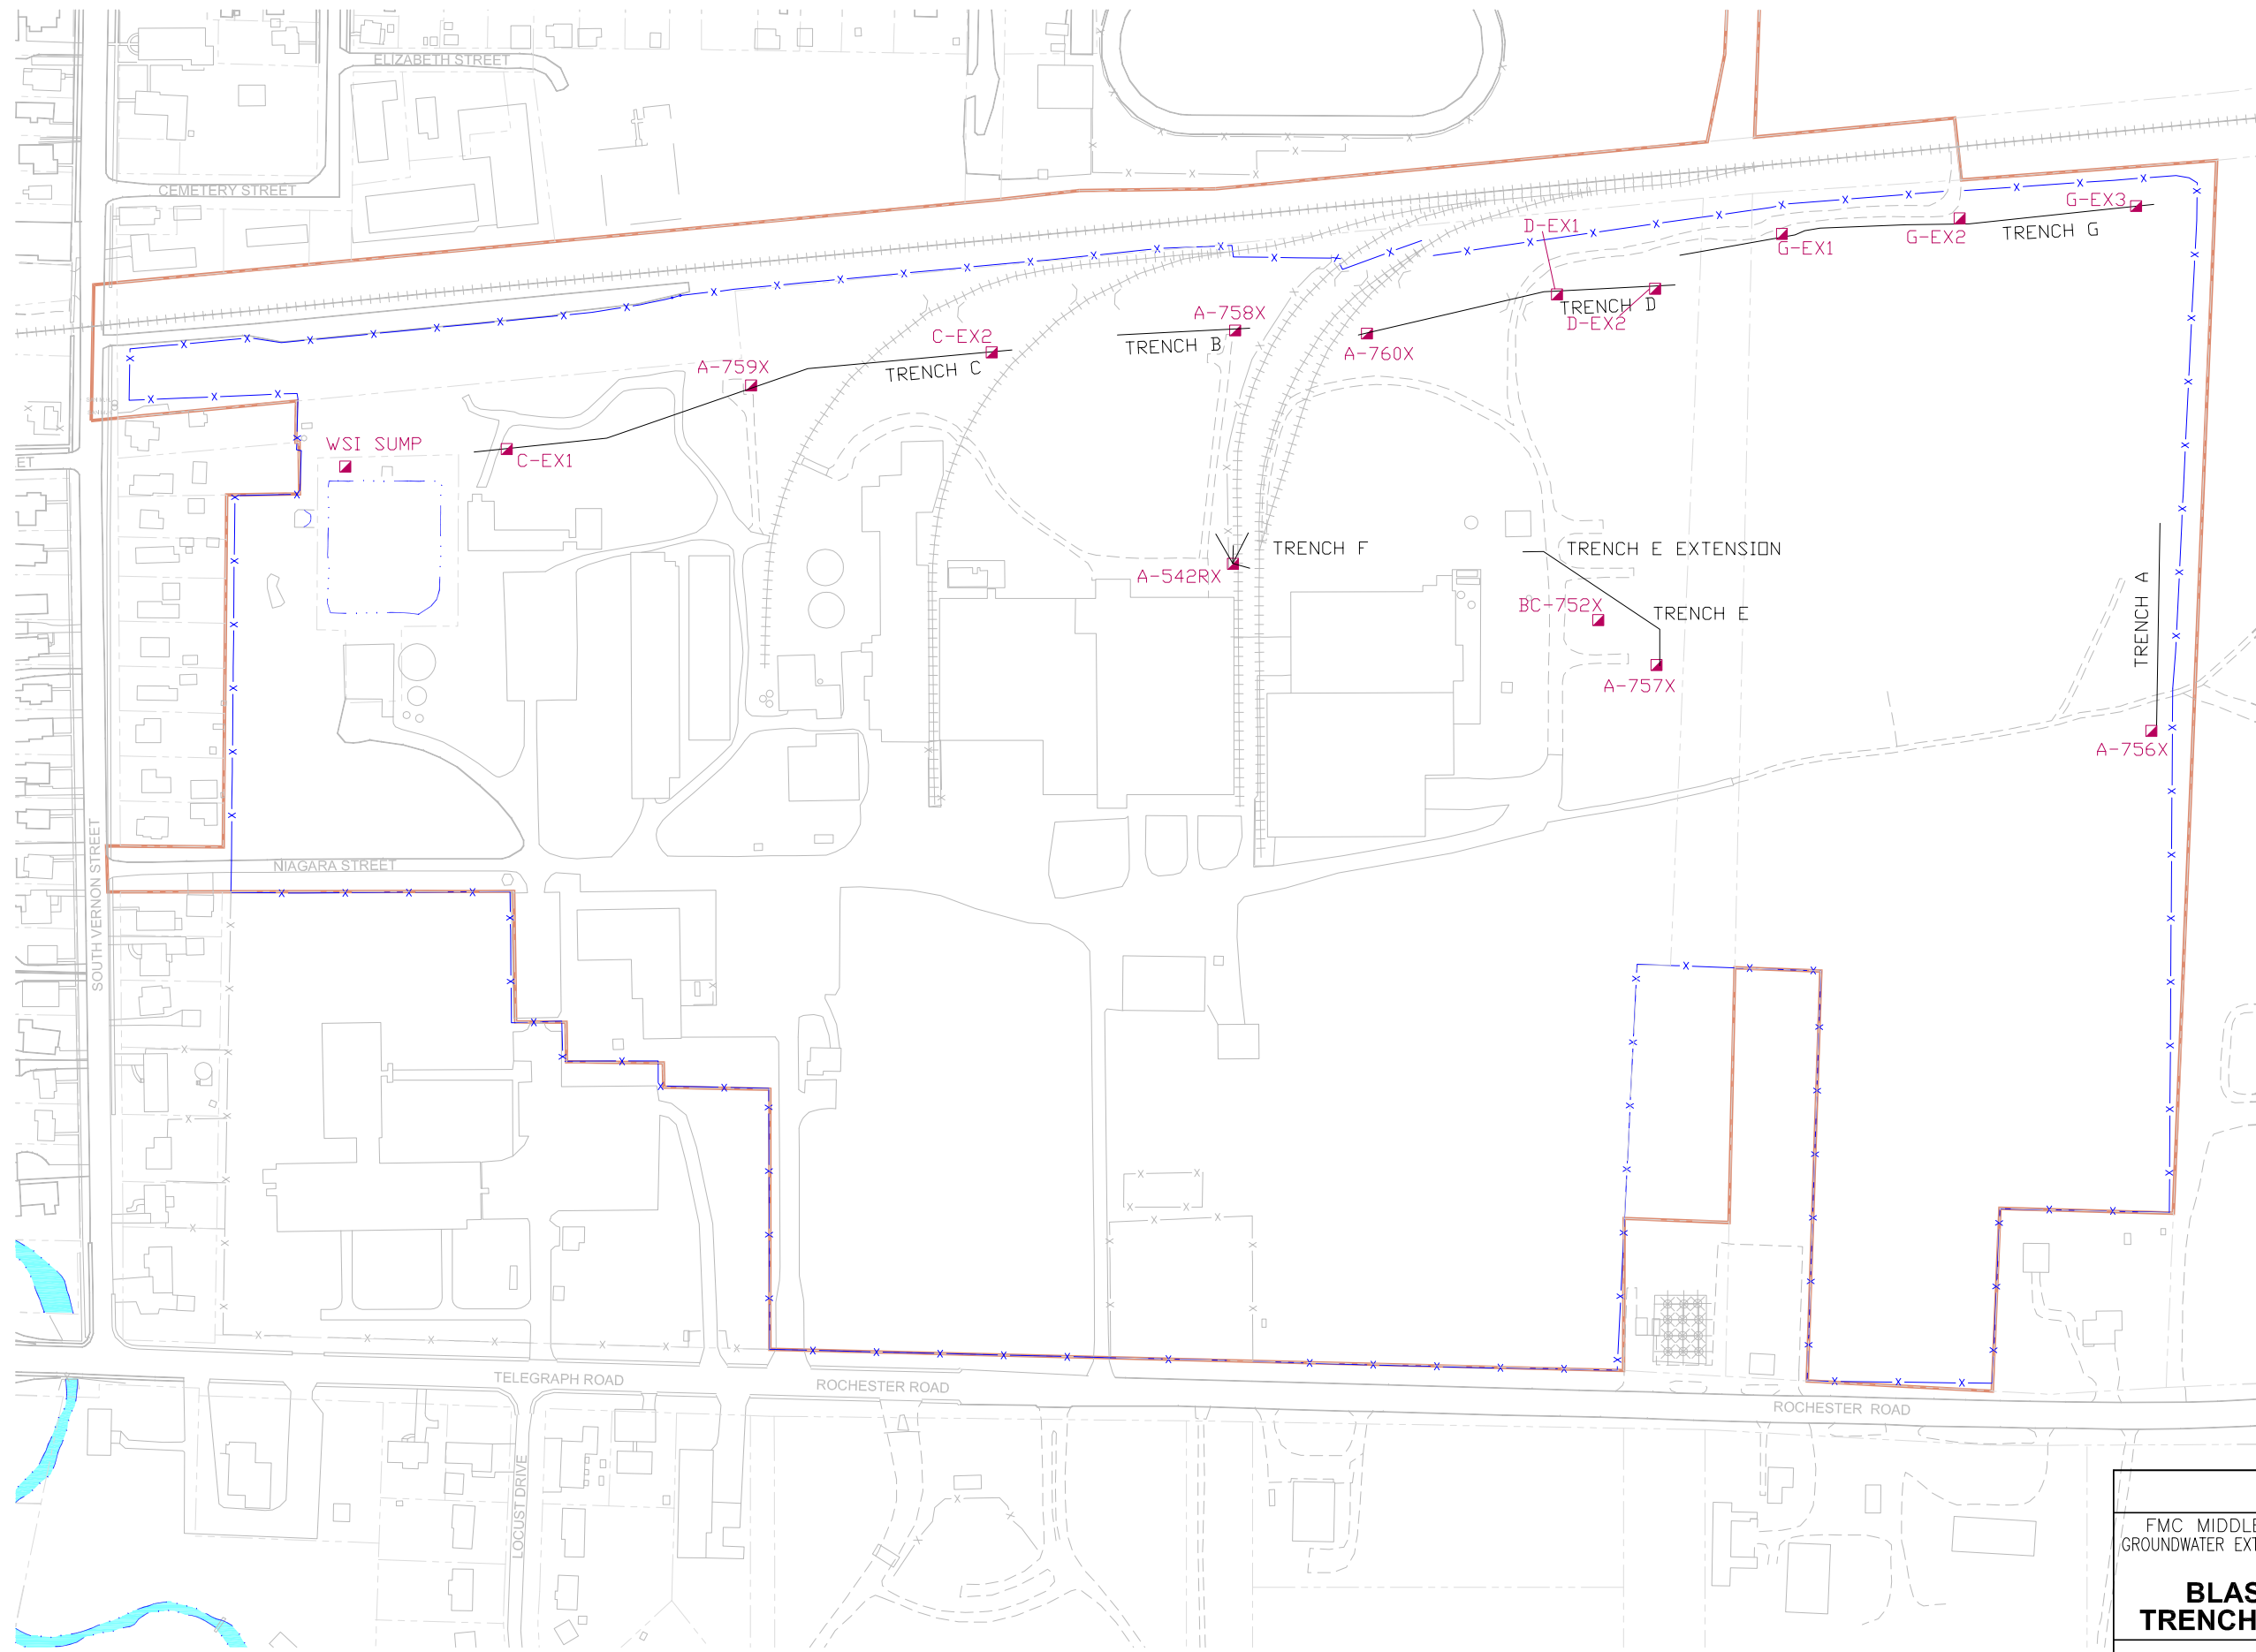

LEGEND:

- EXTRACTION WELL
- ▣ GROUNDWATER RECOVERY WELL
- BLAST FRACTURE TRENCH

FIGURE 3
 FMC MIDDLEPORT SITE NIAGARA COUNTY, NEW YORK
 GROUNDWATER EXTRACTION SYSTEM OPERATIONS AND MAINTENANCE MANUAL
**BLAST FRACTURED BEDROCK
 TRENCHES AND EXTRACTION WELLS**
PARSONS
 40 LA RIVIERE DRIVE, SUITE 350, BUFFALO, NEW YORK 14202 PHONE: 716-541-0730